



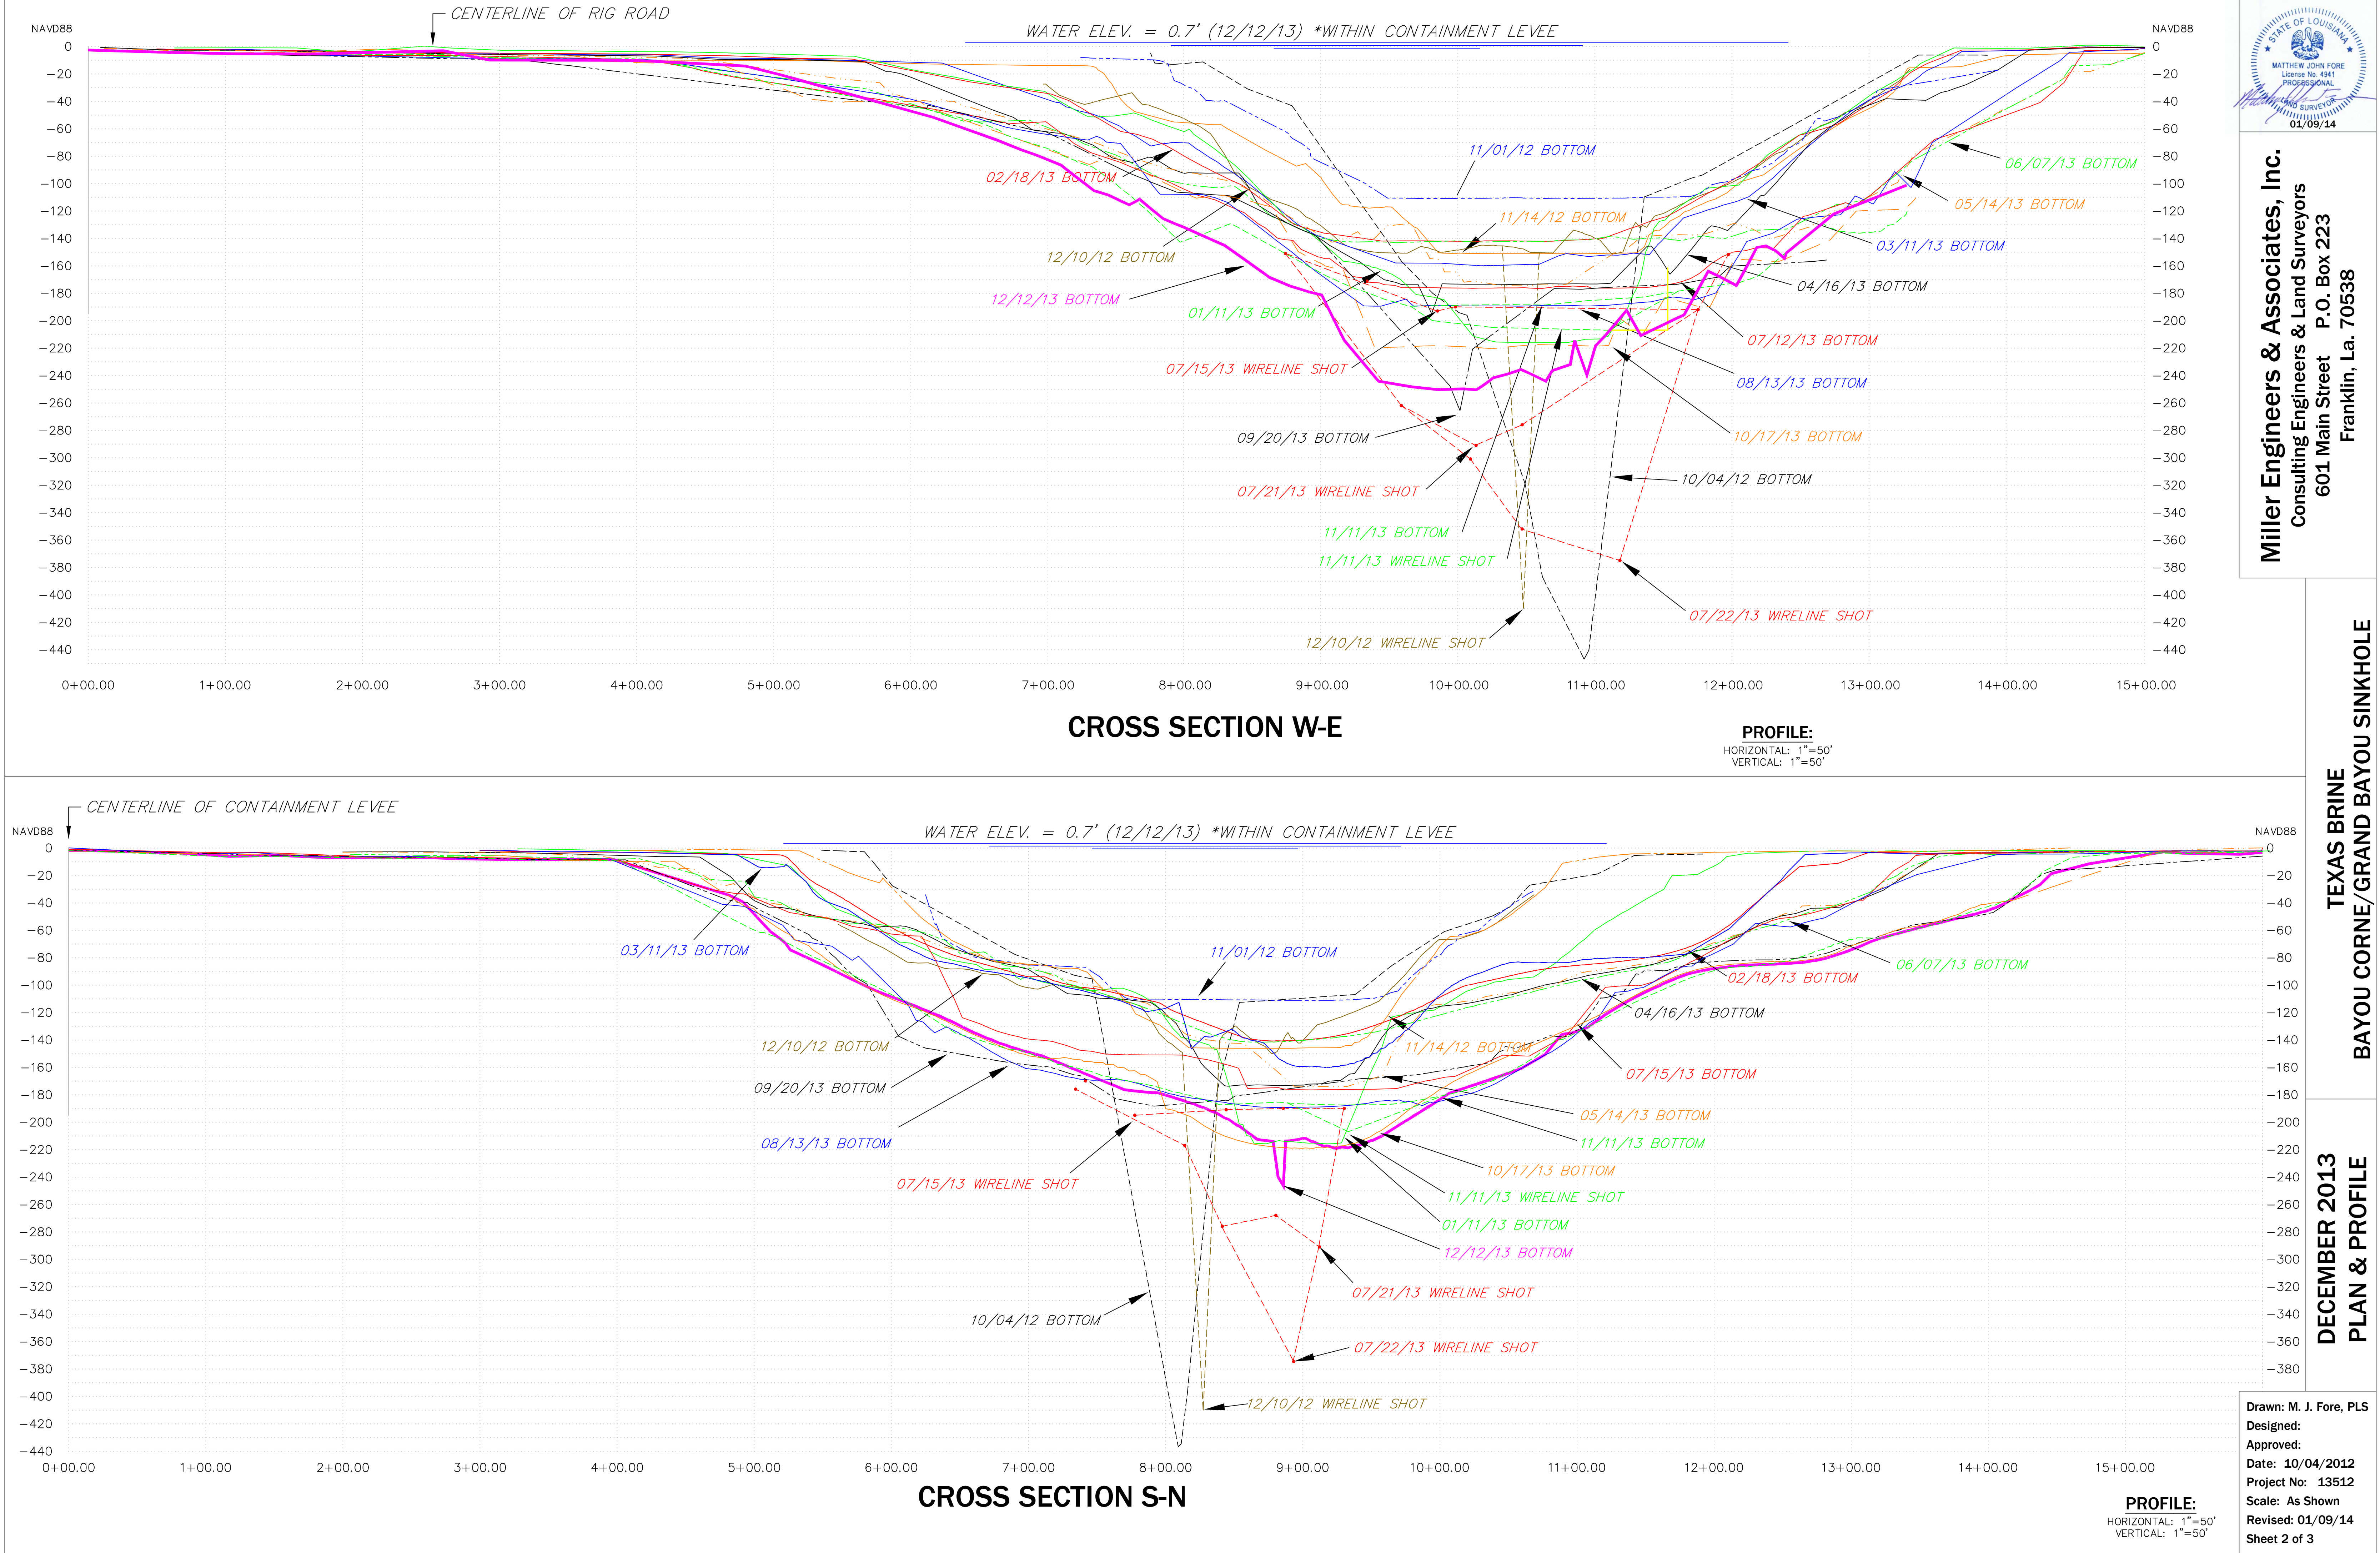


Miller Engineers & Associates, Inc.
Consulting Engineers & Land Surveyors
601 Main Street P.O. Box 223
Franklin, La. 70538

TEXAS BRINE
BAYOU CORNE/GRAND BAYOU SINKHOLE

DECEMBER 2013
PLAN & PROFILE

Drawn: M. J. Fore, PLS
Designed:
Approved:
Date: 10/04/2012
Project No: 13512
Scale: As Shown
Revised: 01/09/14
Sheet 2 of 3

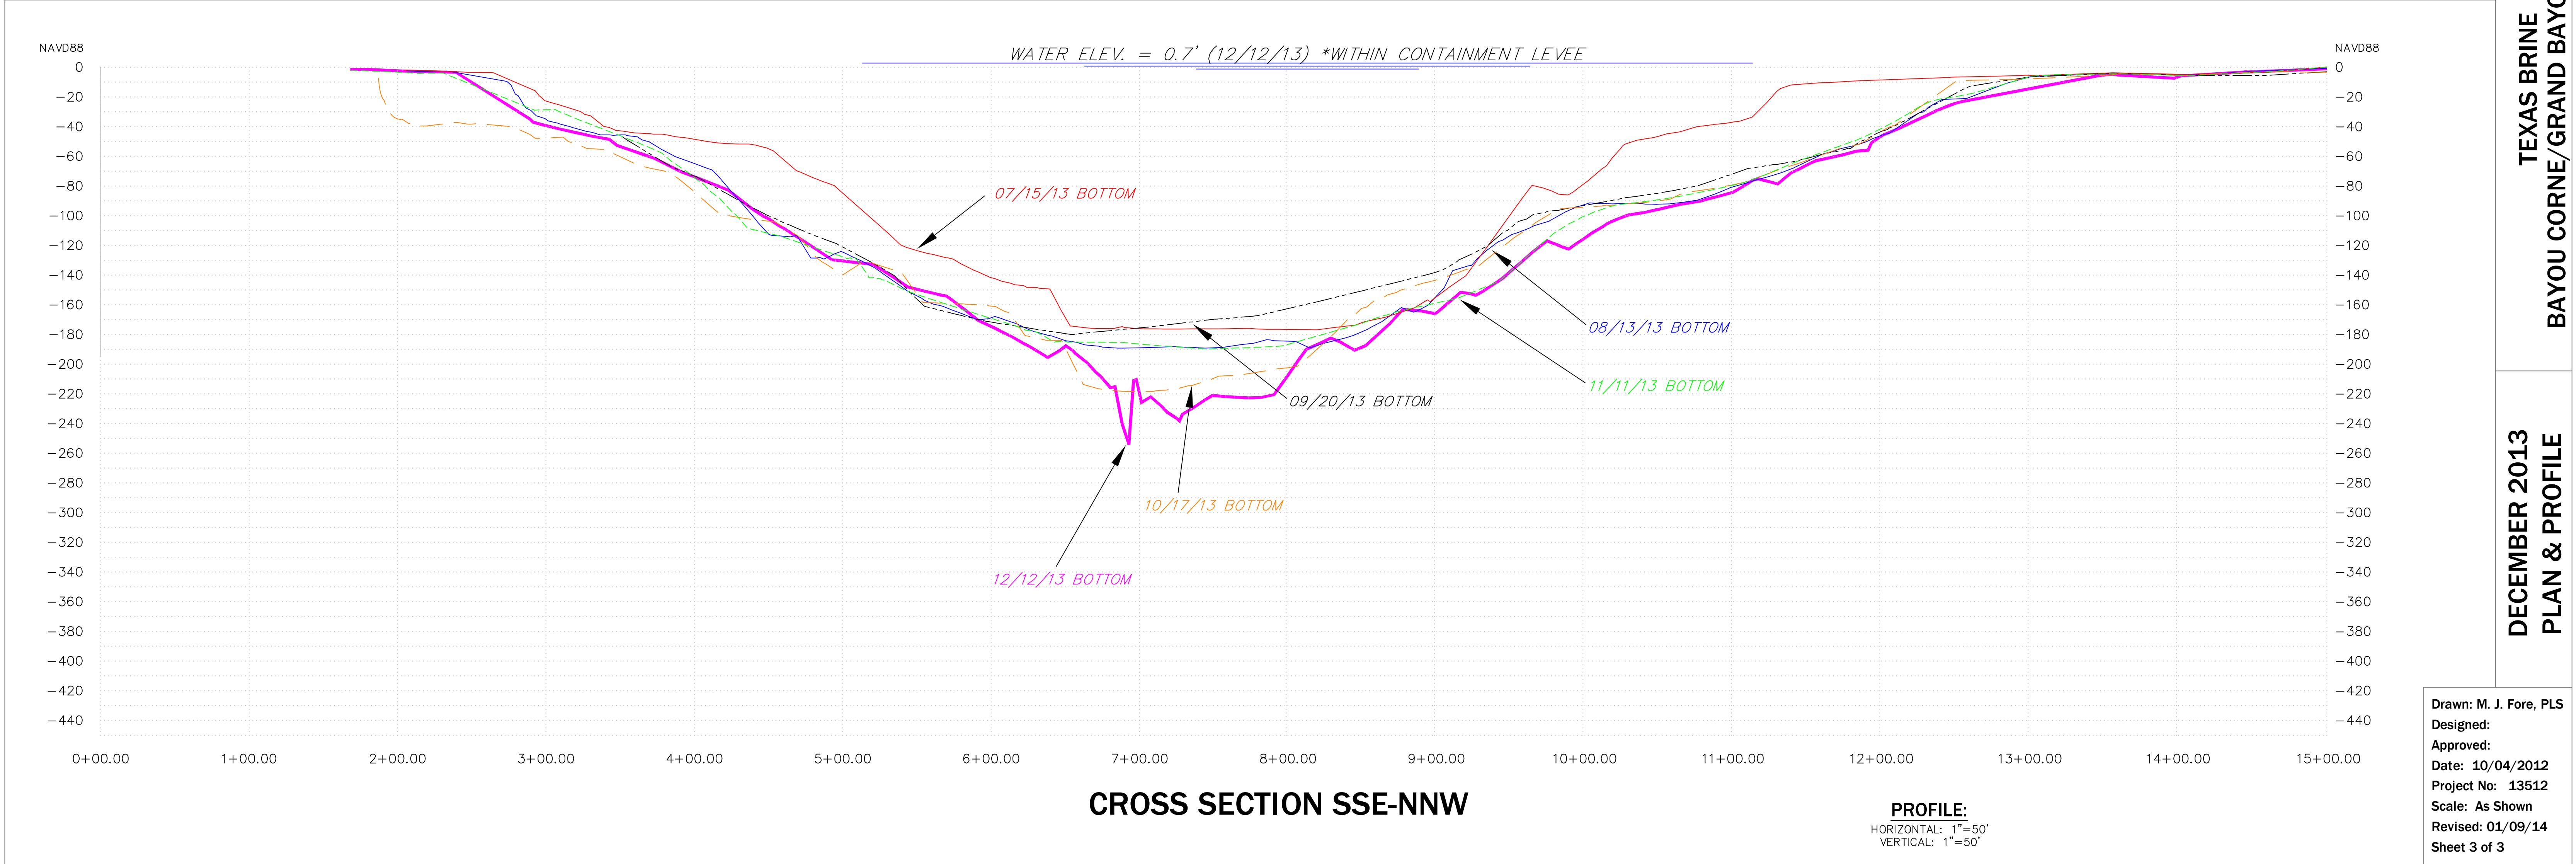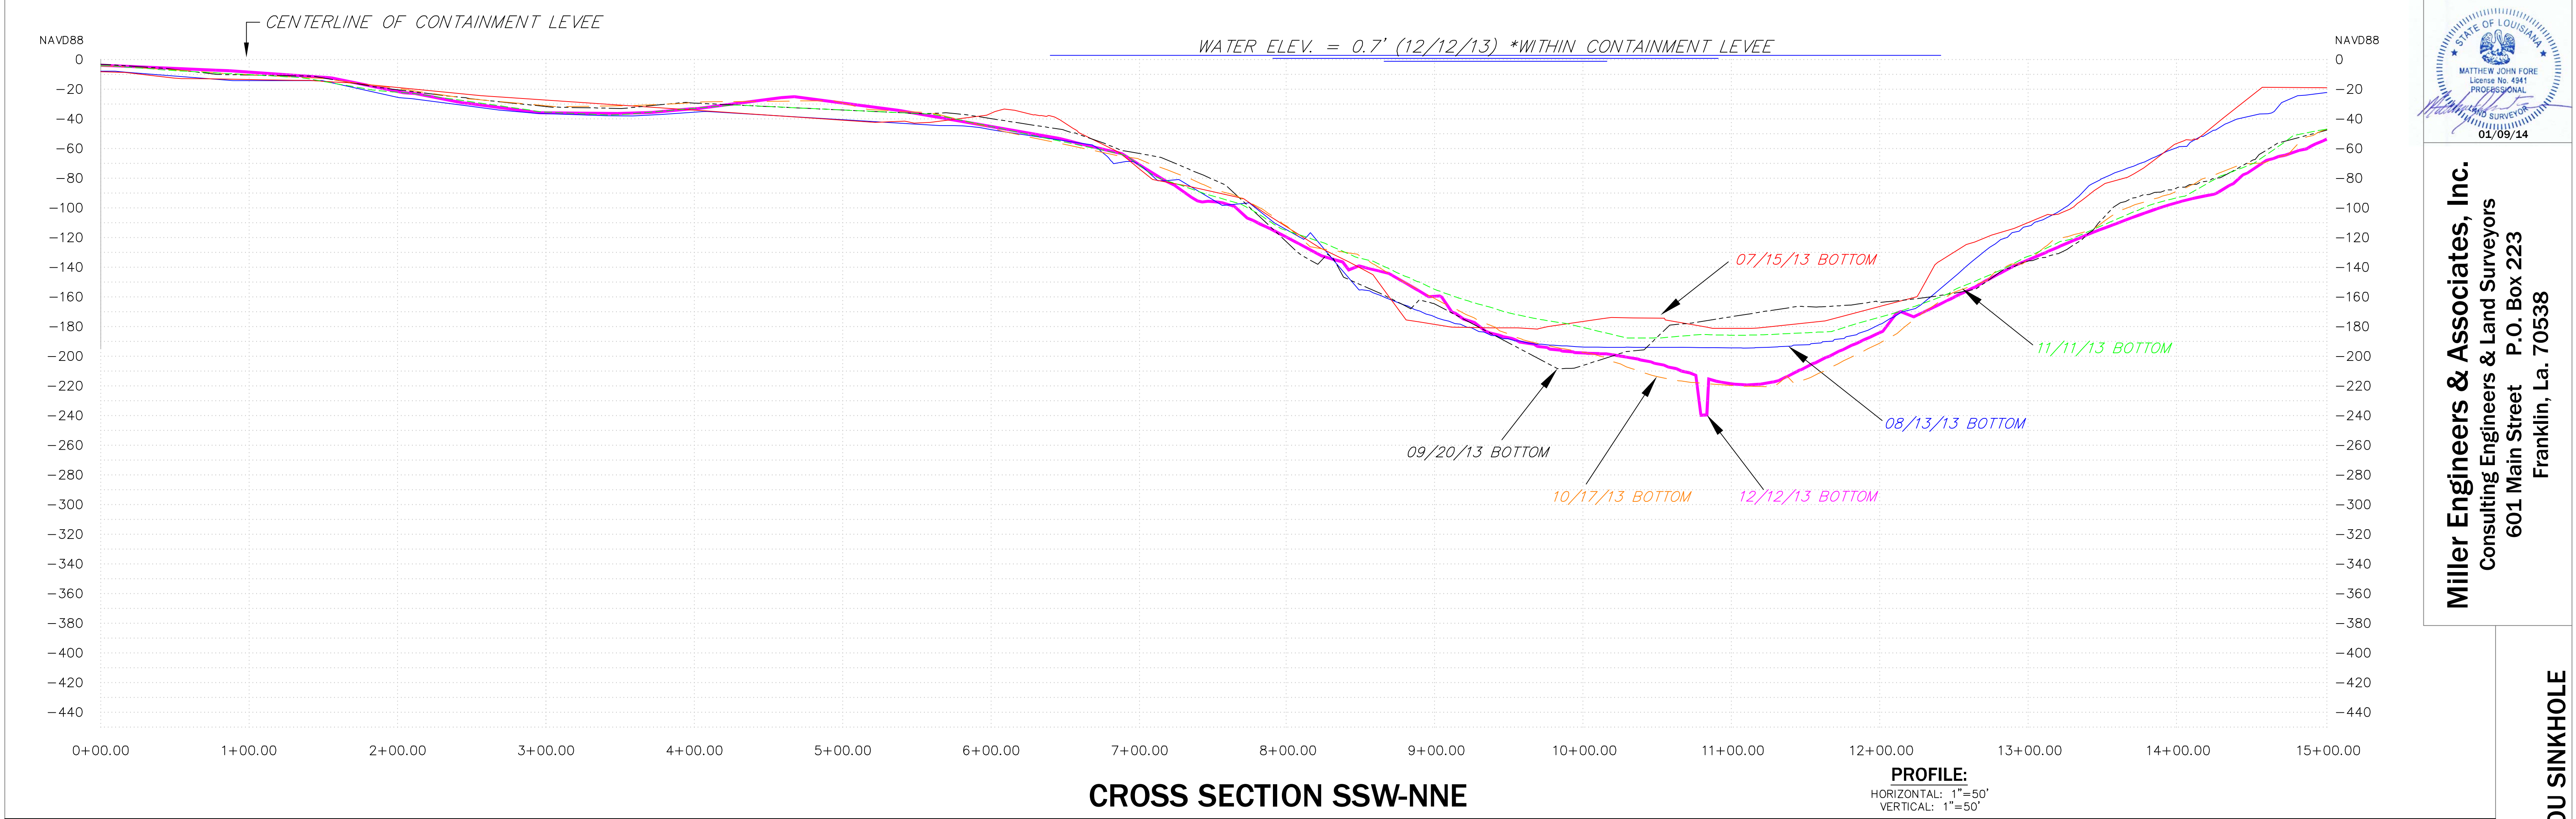

Miller Engineers & Associates, Inc.
Consulting Engineers & Land Surveyors
601 Main Street P.O. Box 223
Franklin, La. 70538

TEXAS BRINE
BAYOU CORNE/GRAND BAYOU SINKHOLE

DECEMBER 2013
PLAN & PROFILE

Drawn: M. J. Fore, PLS
Designed:
Approved:
Date: 10/04/2012
Project No: 13512
Scale: As Shown
Revised: 01/09/14
Sheet 3 of 3